



PLAN

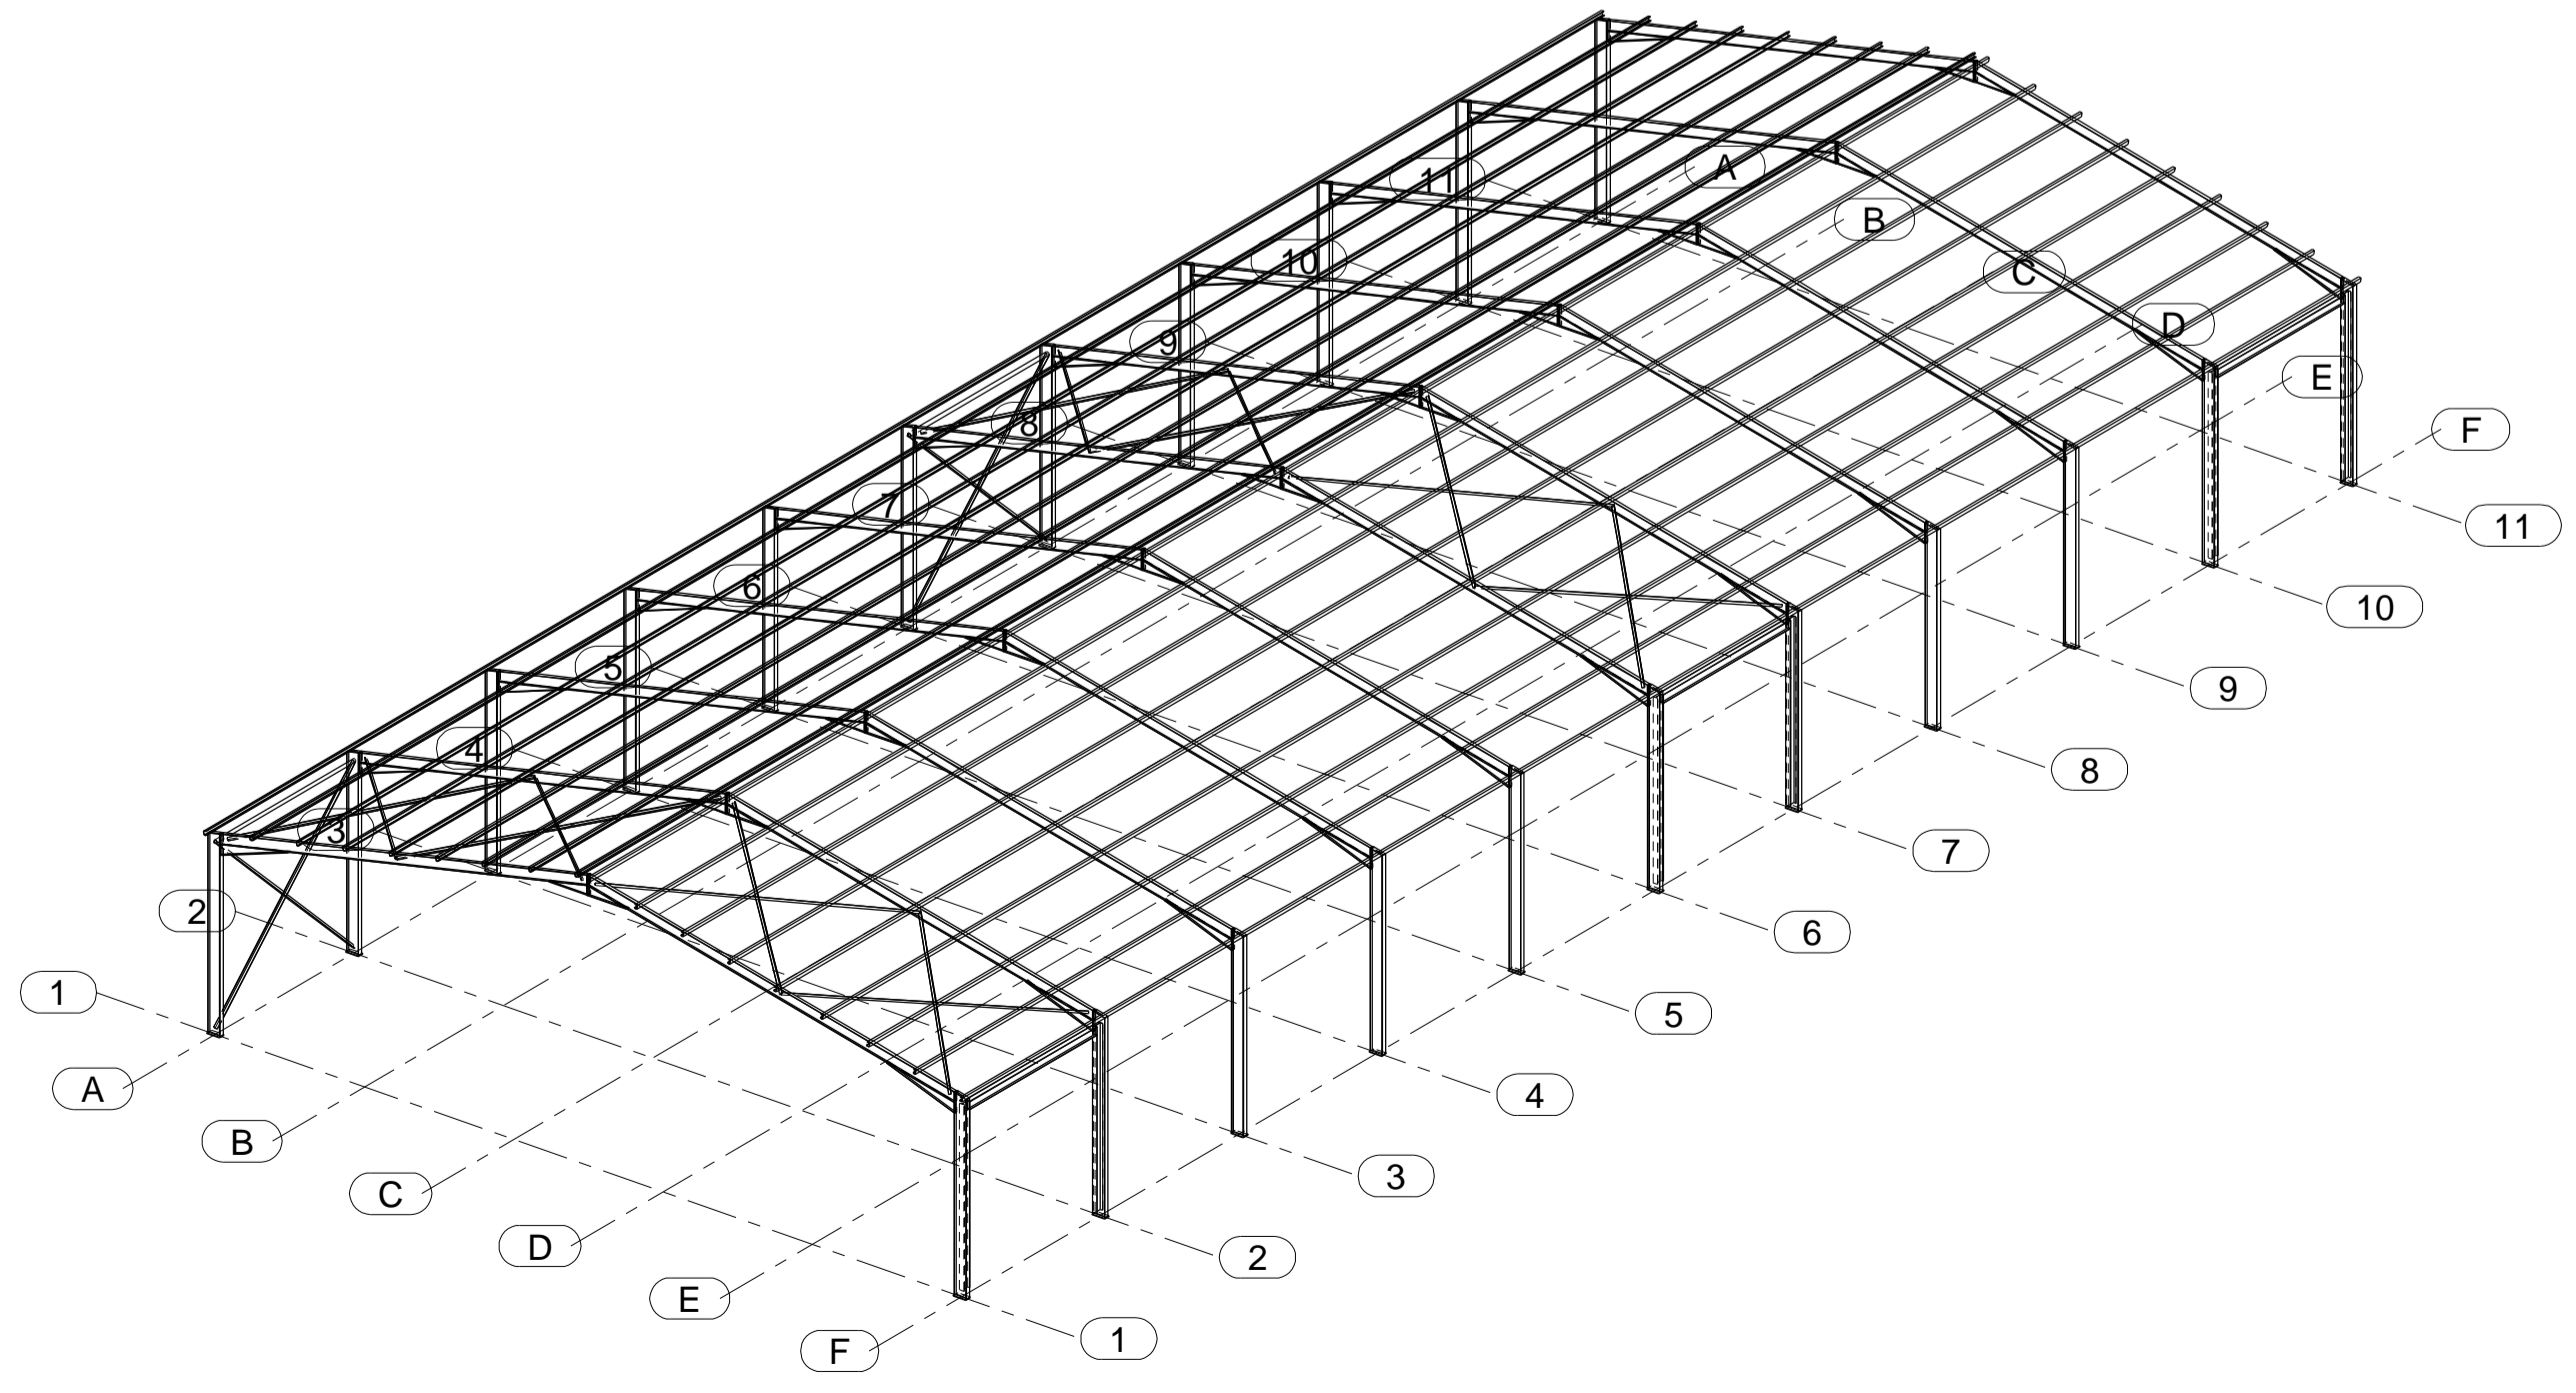


3D

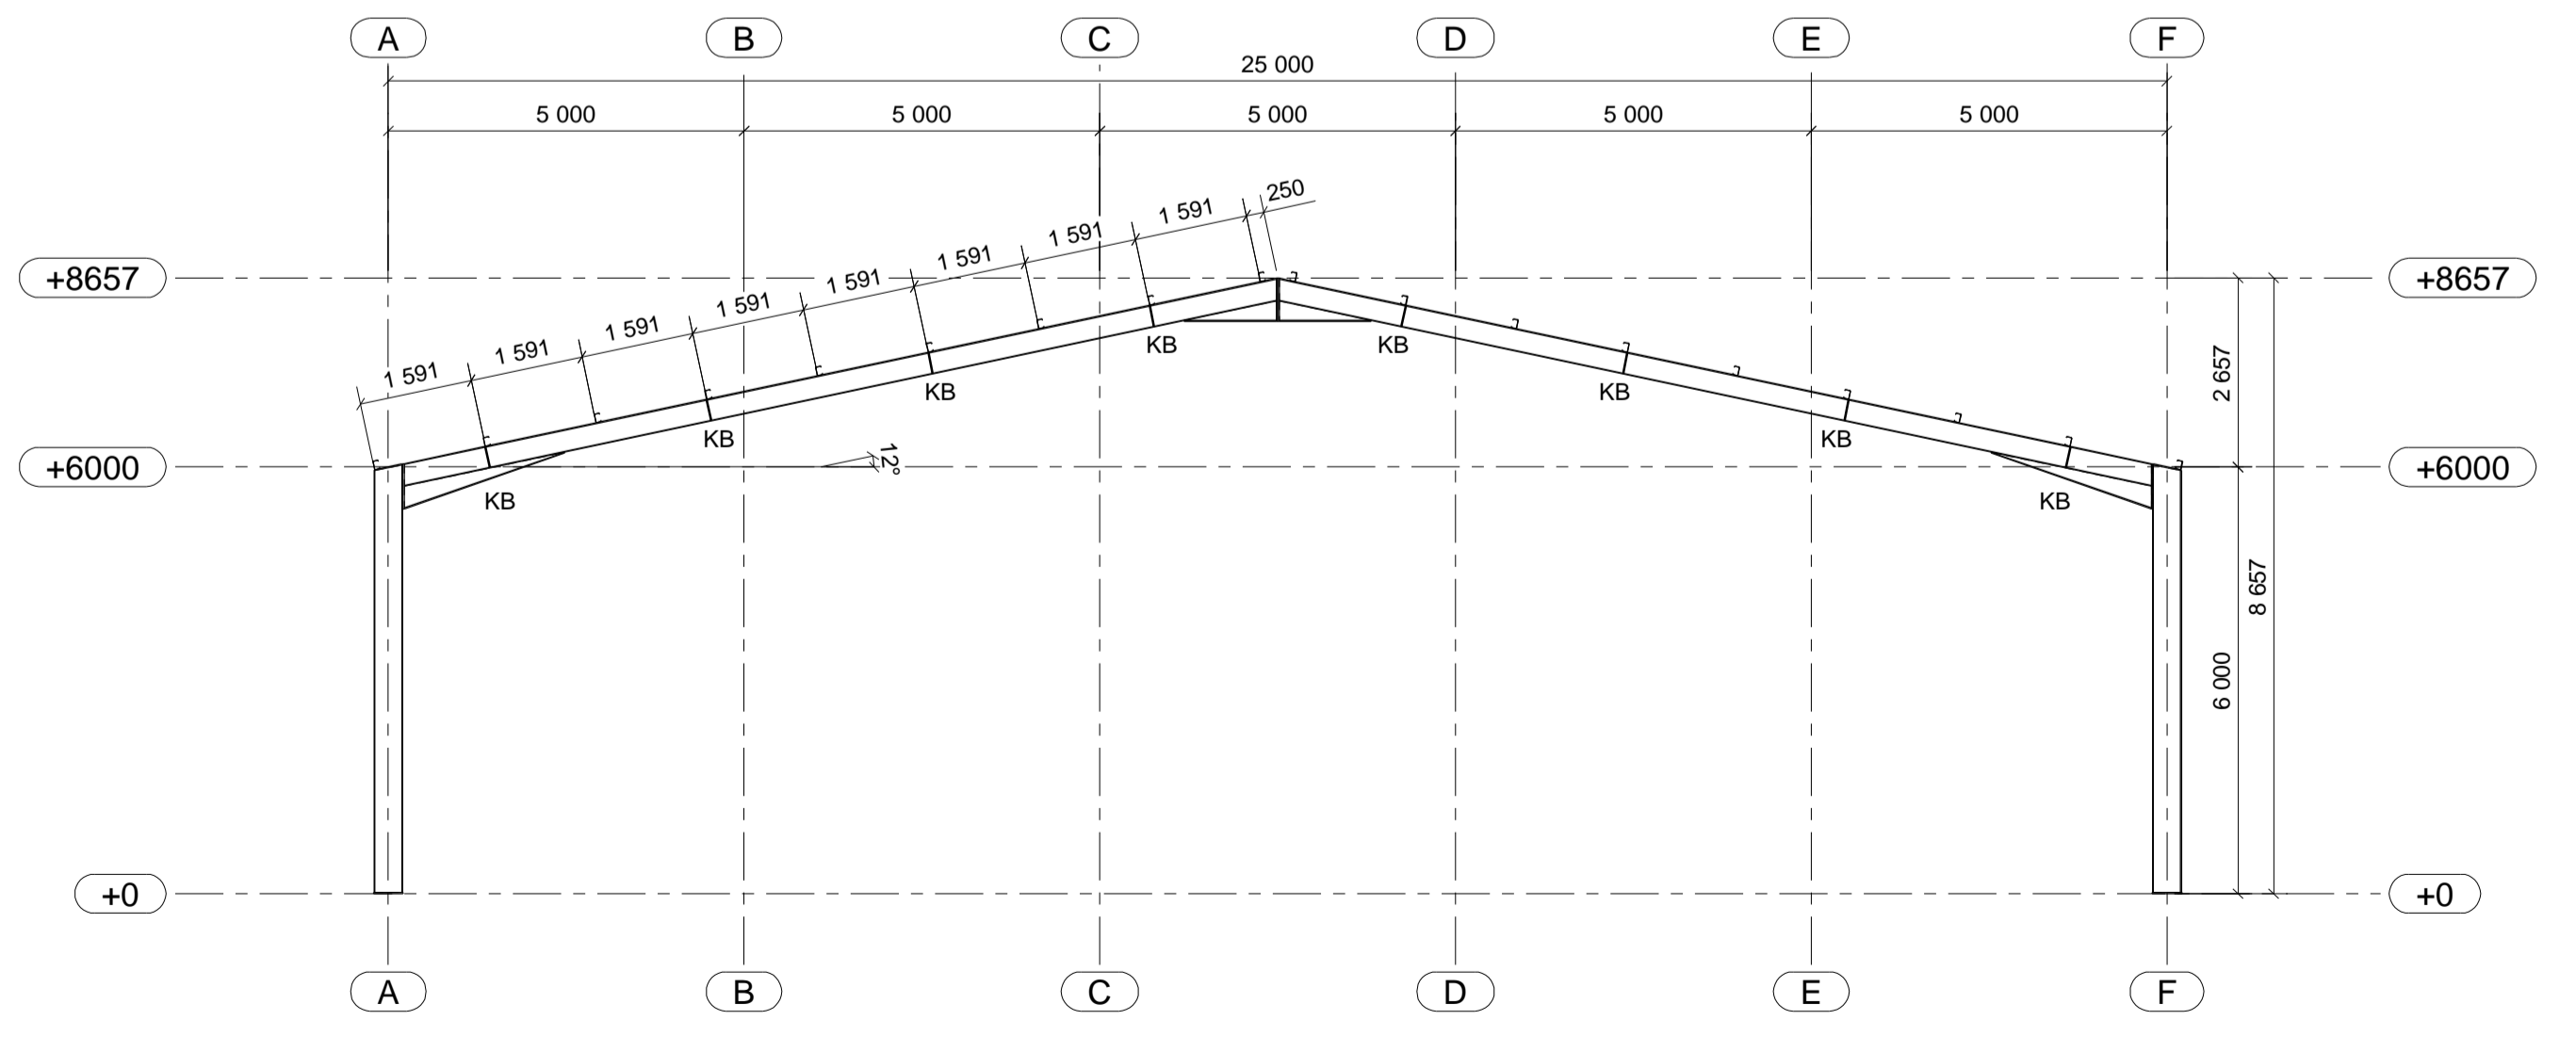

A-A

Model: M.L. MEYER FARMING PTY (LTD) | Rev | Mark | Revision Description | Date

	<b>RIG-TECH STEEL STRUCTURES</b> M. L. MEYER FARMING PTY (LTD) PROPOSED STORAGE SHED	Project Management Architecture Engineering 3D Detailing Site Surveying	Drawn: Ian Naidoo Scale: 1:200 1:100 Issued: 28.05.2012 Revised: Project Number:
	Supplied by: <b>IR PLANS PROFESSIONAL DETAILERS</b> Unit 43 Oldfield Business Park 25 Oldfield Road, Mkondeni, P. M. Burs.   Ian@irplans.co.za	Drawn by: G [1] Rev 0	